


LOW VOLTAGE PIR OR MULTI-TECH WALLBOX OCC SENSOR, RECEPTACLE CONTROL

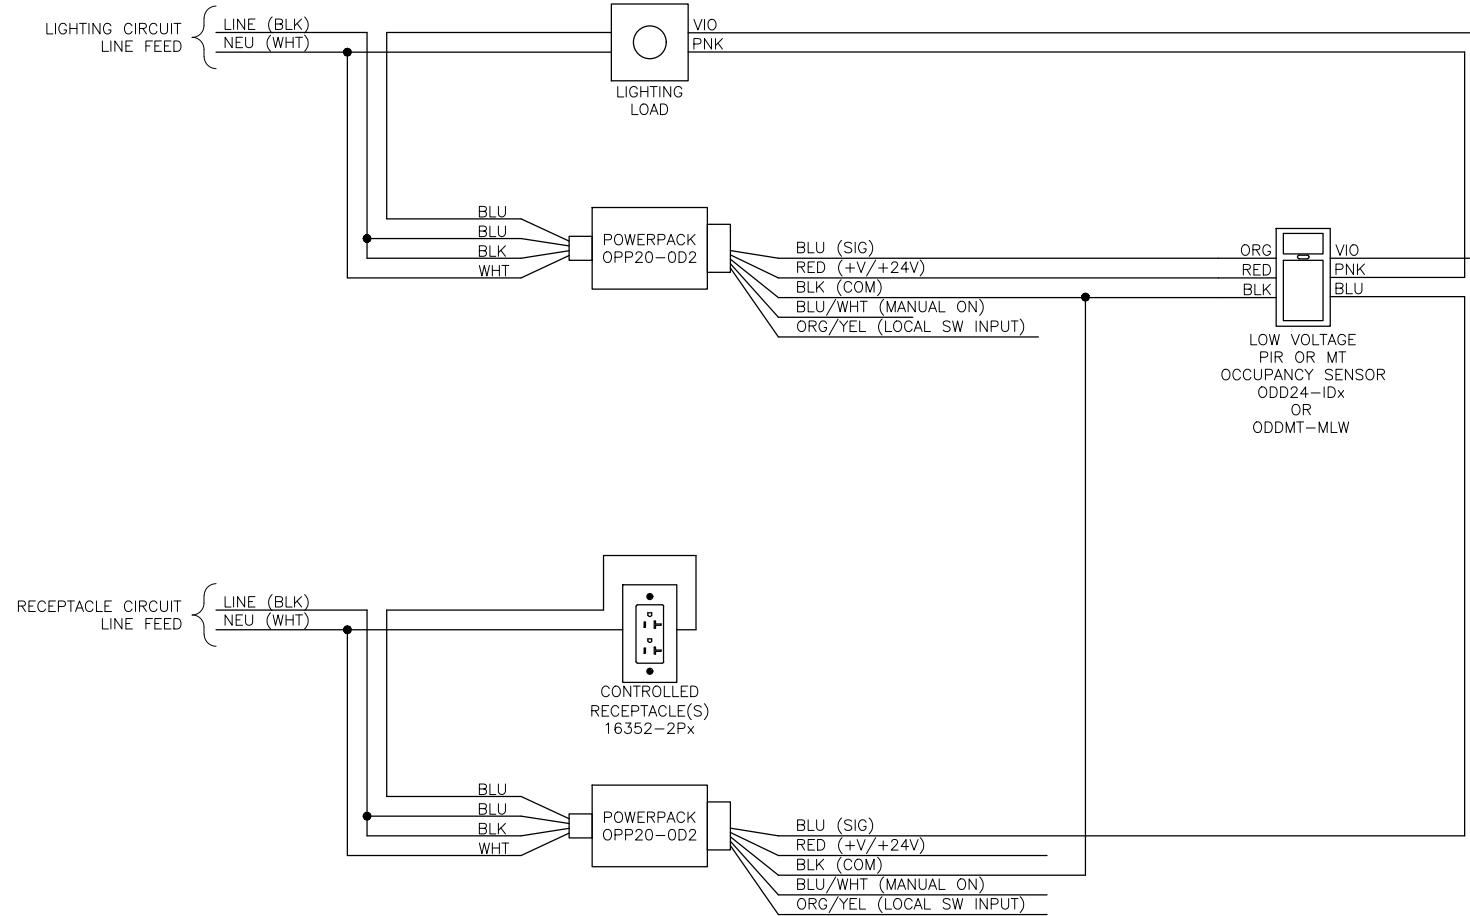

NOTES:

1. AREA LIGHTING CONTROLLED FROM SENSOR. CONFIGURE SENSOR FOR OCCUPANCY OR VACANCY OPERATION.
2. LOCAL TASK RECEPTACLE CONTROLLED AUTO ON/OFF BY SENSOR. SENSOR MANUAL CONTROL DOES NOT EFFECT RECEPTACLE CONTROL.